

EAST MOLINE FIRE & RESCUE




F8 F7 F6 WTBHD F5 F4 F3 F2 WTBHD F1

PRELIMINARY
Revised 1/3/17


Note: Drawing may depict some items bid as Options.
Alternate House Arrangements & Locations are available

REV.	DESCRIPTION

PROFILE- Version B		
26.6' FIRE/RESCUE		
SCALE 1/2" = 1'	DES/DWN WAL	DATE 11/29/16
Response Marine, Inc.		REV 1/3/17
Newburyport, MA, www.responsemarine.com		DWG. NO. 546-P2, R1

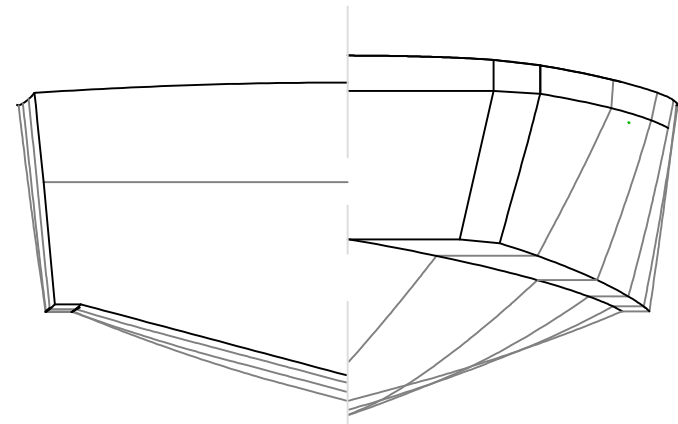

Representative Body Plan
Not to Scale

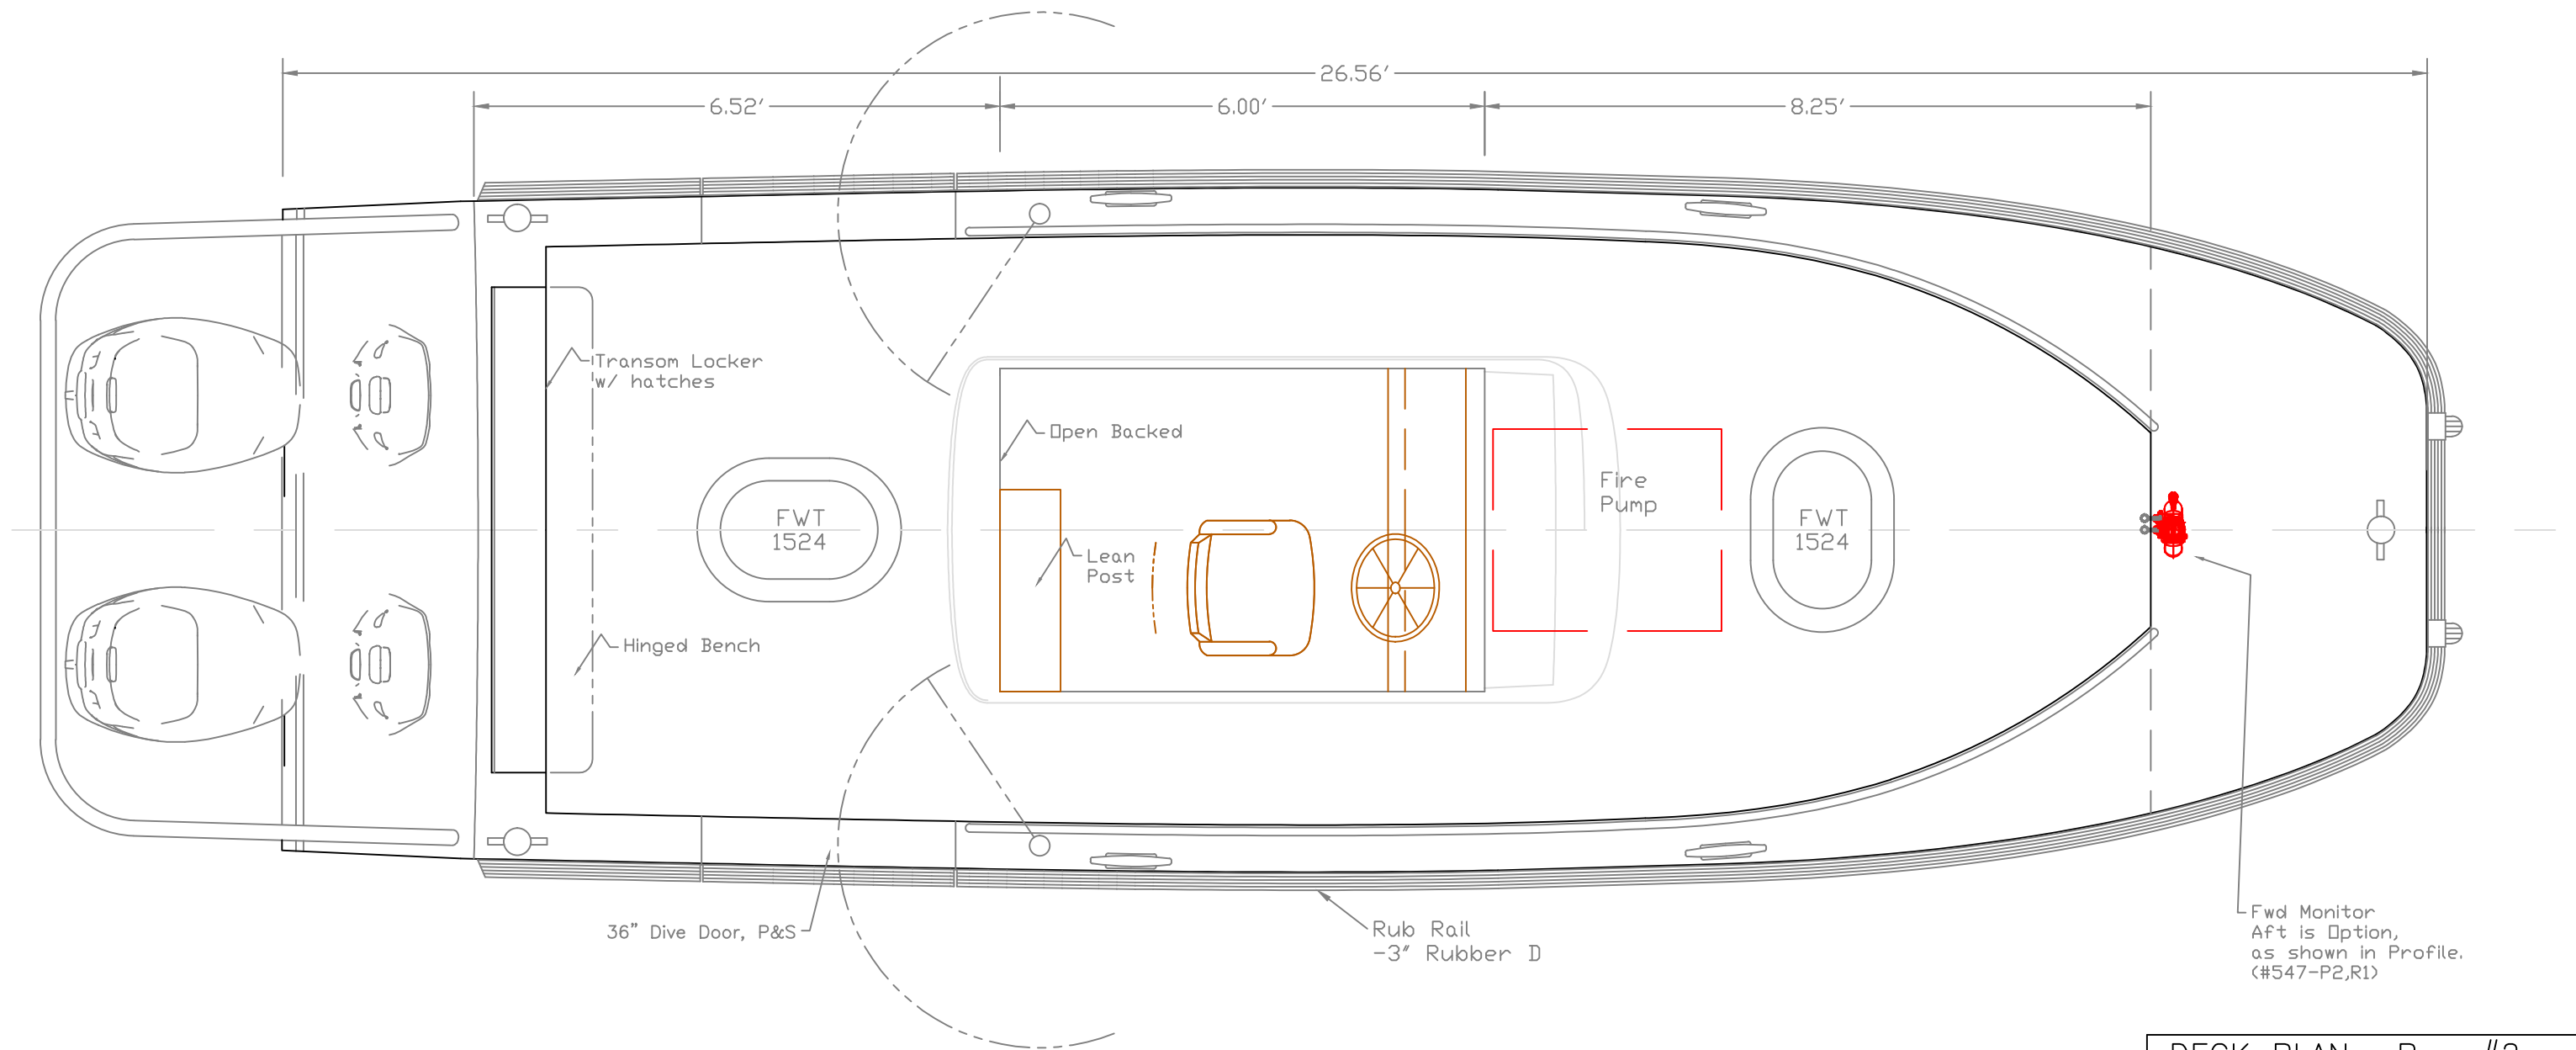

Note: Drawing may depict some items bid as Options.
Alternate House Arrangements & Locations are available

PRELIMINARY
Revised 1/3/17

REV.	DESCRIPTION

DECK PLAN- Bow #2
26.6' FIRE/RESCUE

SCALE 1/2" = 1'	DES/DWN WAL	DATE 11/29/16
--------------------	----------------	------------------

REV 1/3/17

Response Marine, Inc. Newburyport, MA, www.responsemarine.com	DWG NO. 546-P6, R1
---	-----------------------